




H2251

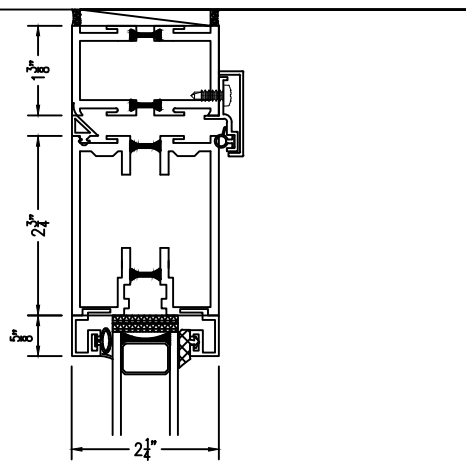

"EXTERIOR"


"INTERIOR"

H2252

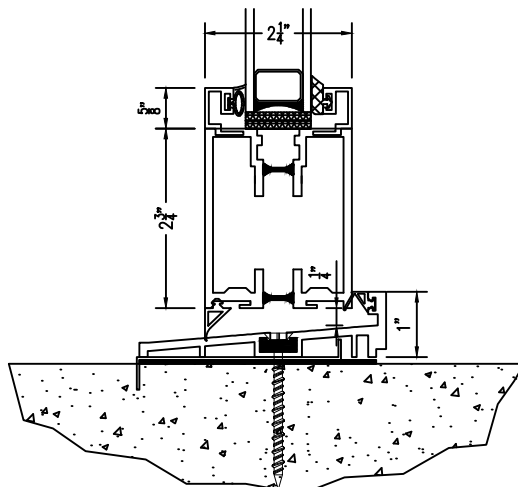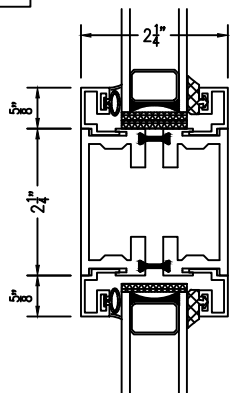

STANDARD OUT-SWING SILL

H2253

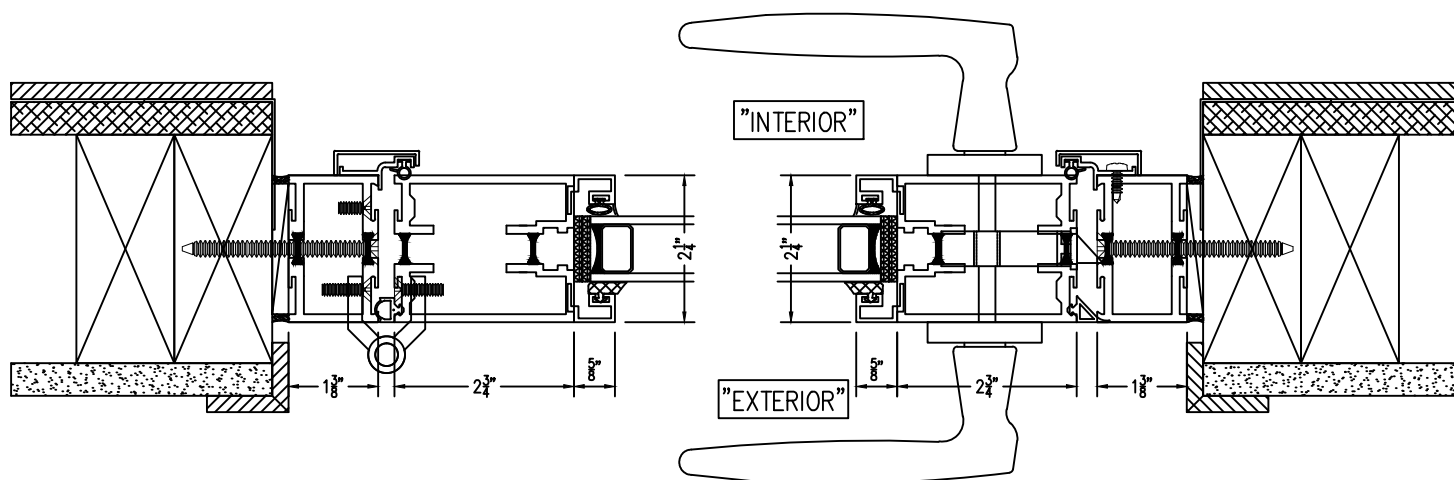

V2251

V2252

DETAIL NAME:	TERRACE DOOR – INSWING
BLOCK NAME:	
APPROVED BY:	APPROVAL DATE:
DRAWN BY:	AJM REVISED BY:
DRAWING DATE:	REVISION DATE: